







Lakelse Avenue Gateway Project

-  New Sidewalk and Crossings
-  Location of Downtown Entry Feature

3.0m WIDE MULTI-USE PATHWAY

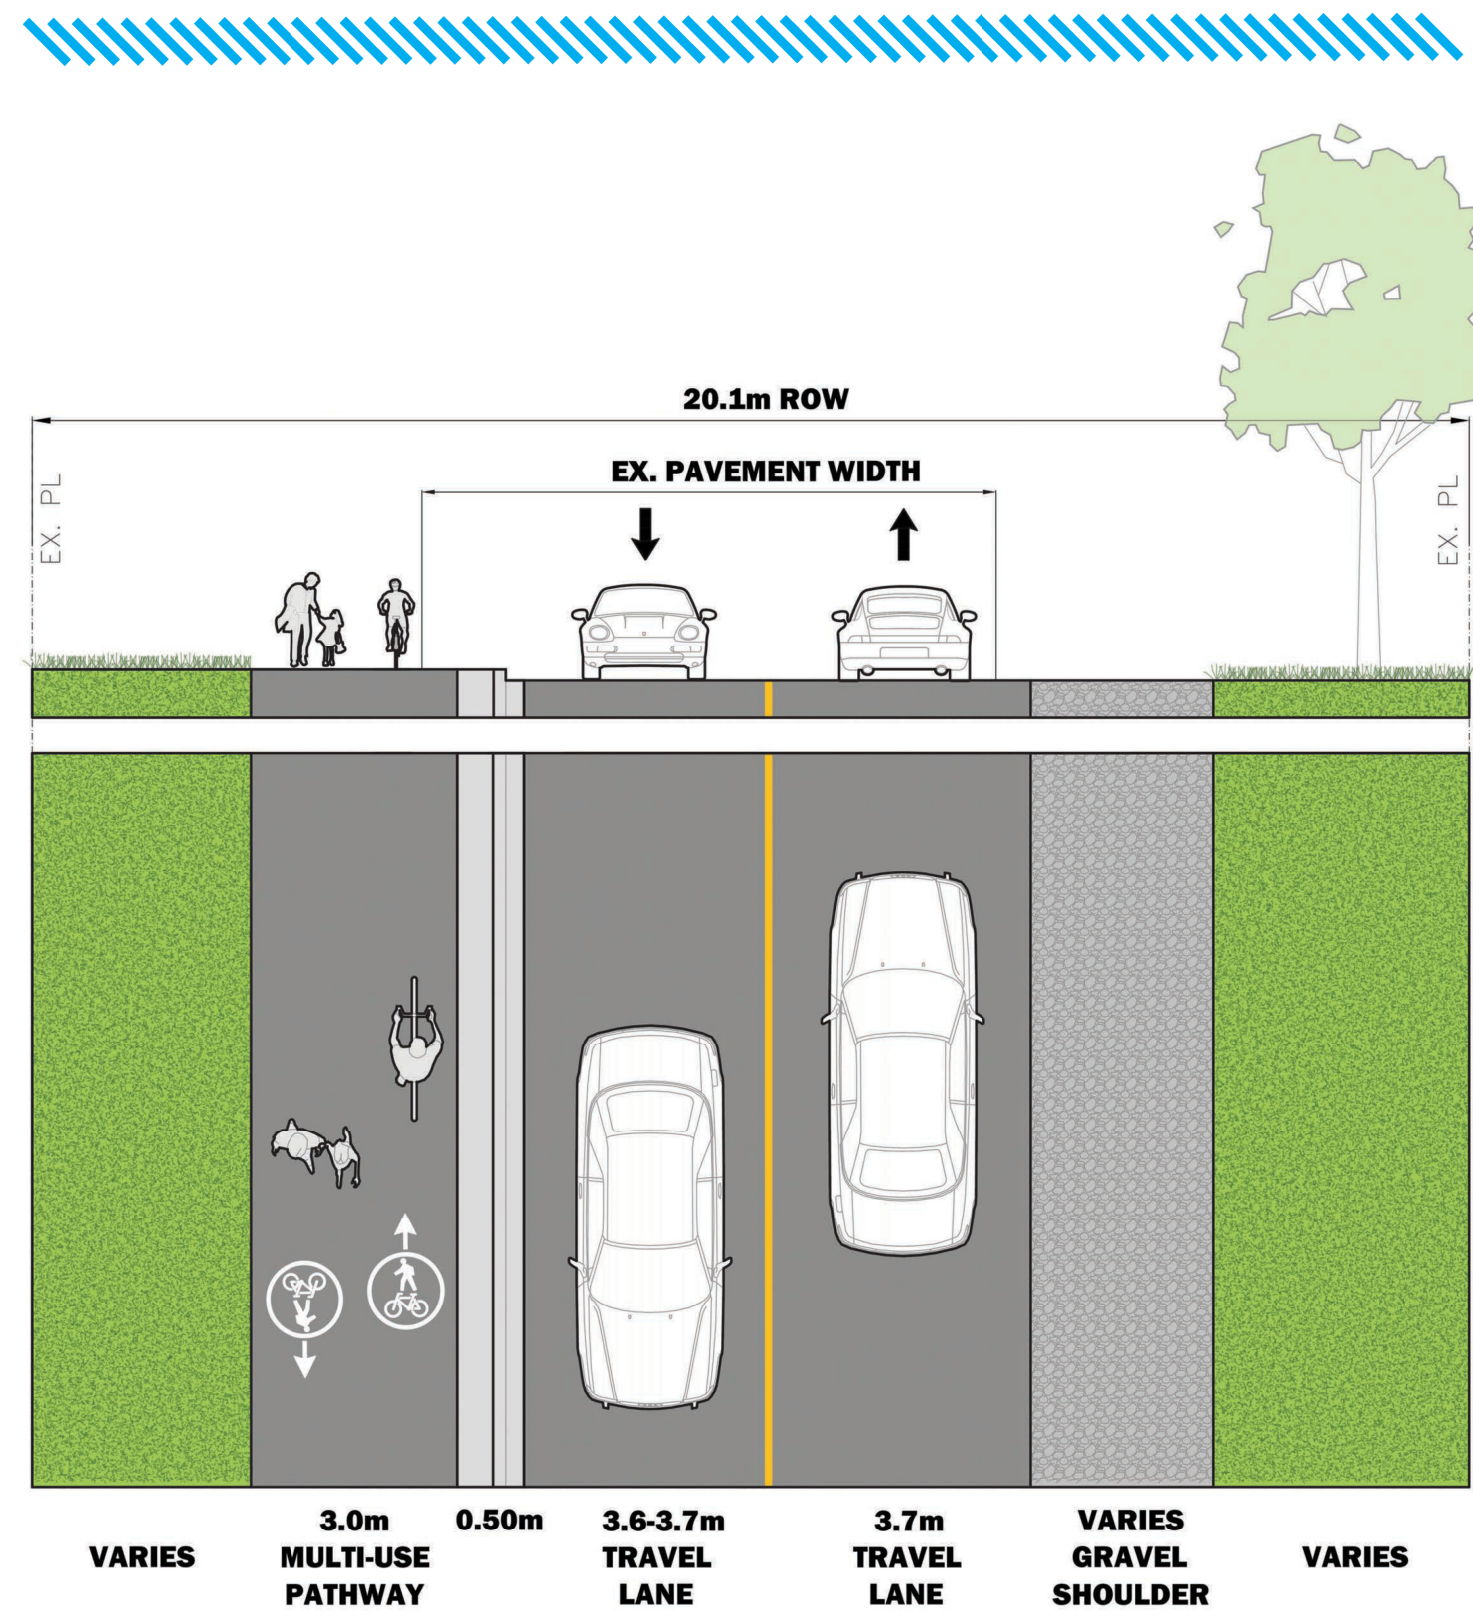

2.6m TO 3.0m MULTI-USE PATHWAY

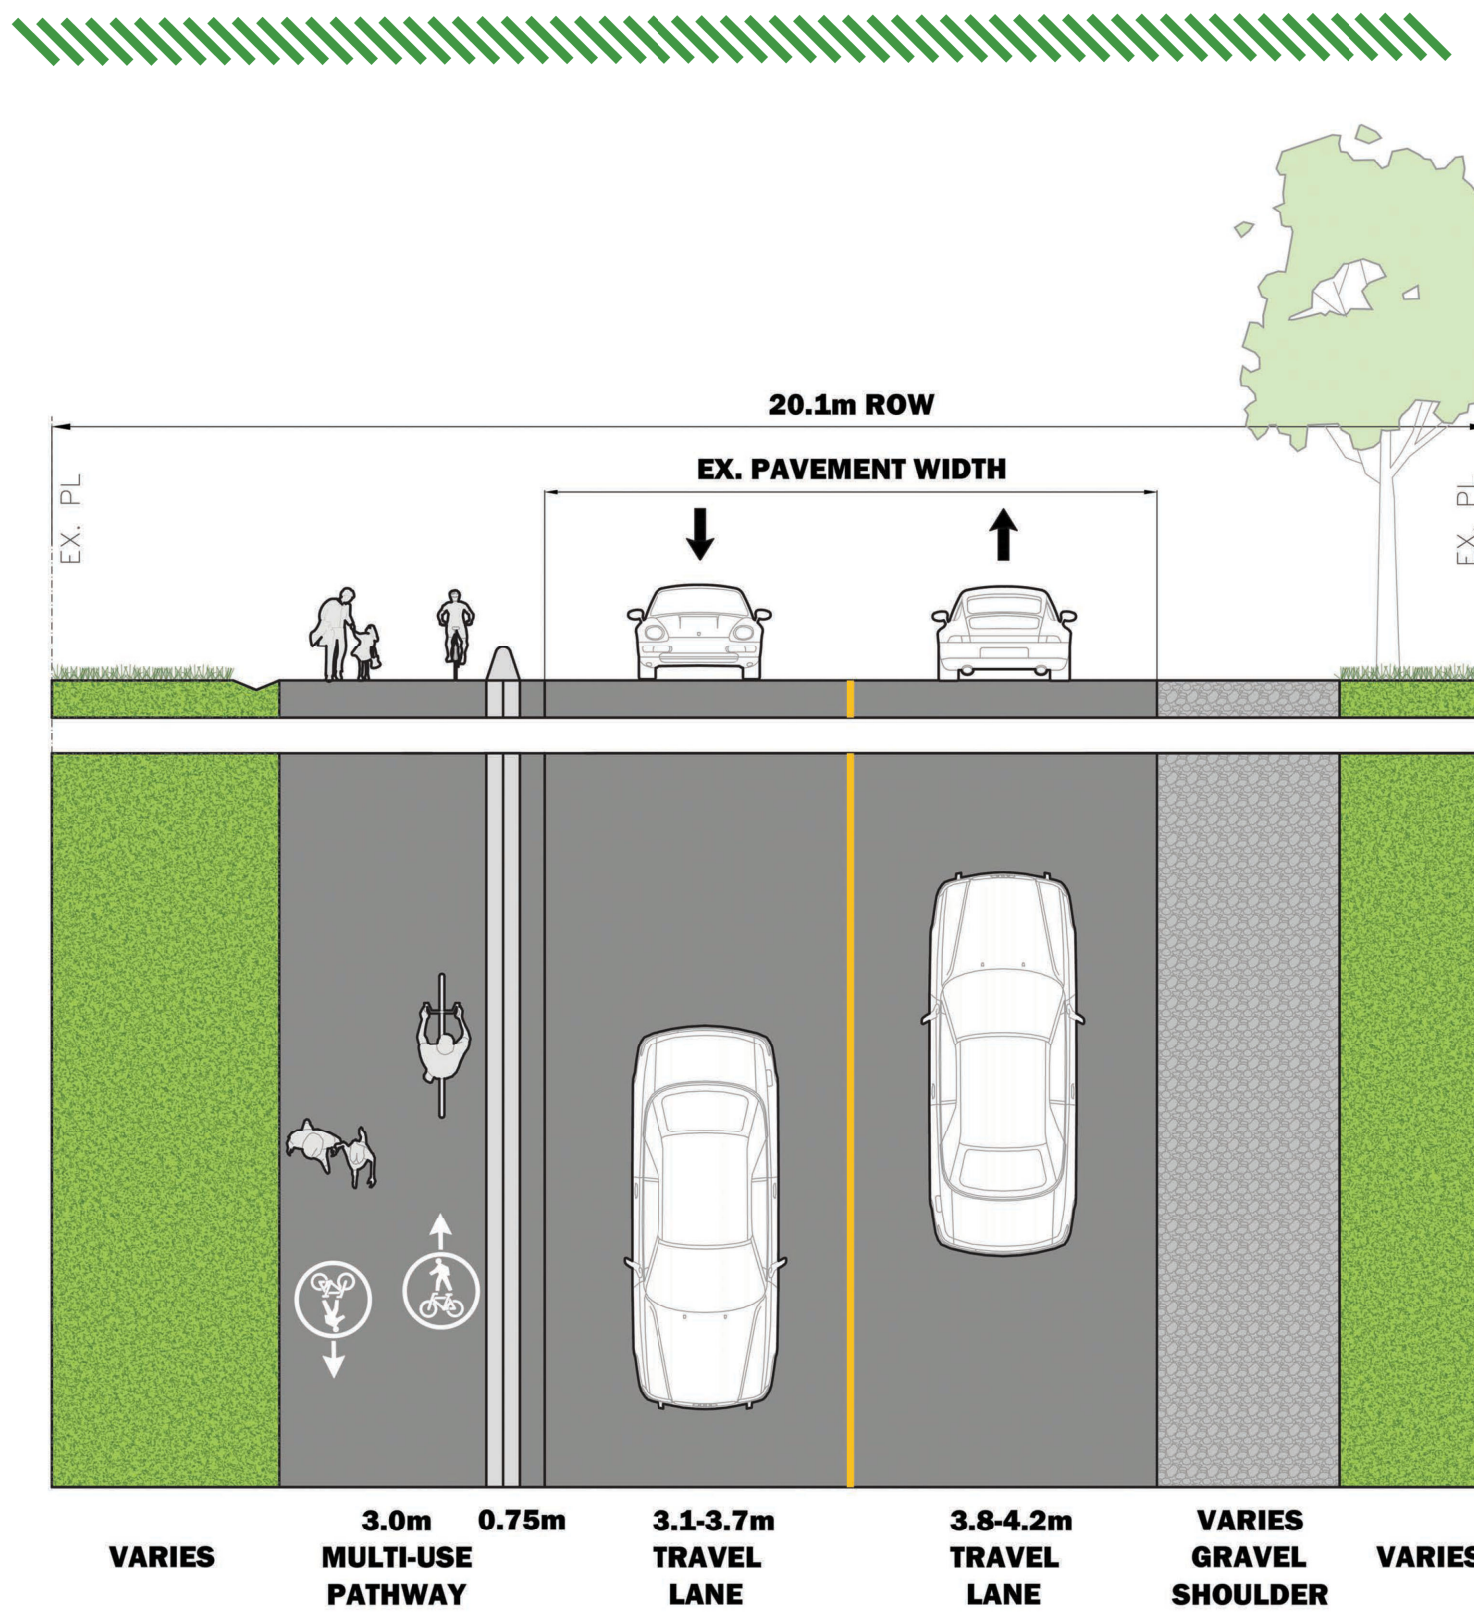

3.0m MULTI-USE PATHWAY

